


PROPOSED ALTERATIONS & ADDITIONS

CHARLESTOWN NETBALL CLUB
BULA STREET
CHARLESTOWN

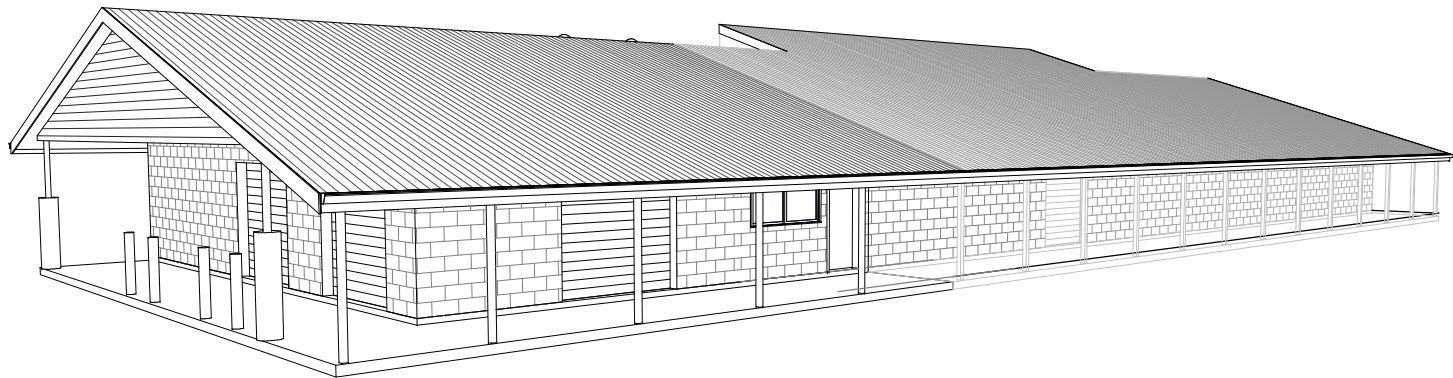

Drawing List			
09.200	A001	COVERSHEET	28/09/09
09.200	A002	SITE PLAN	28/09/09
09.200	A003	GROUND FLOOR PLAN	28/09/09
09.200	A004	SETOUT PLAN	NOT ISSUED
09.200	A005	ROOF PLAN	28/09/09
09.200	A006	EAST & SOUTH ELEVATIONS	28/09/09
09.200	A007	WEST ELEVATION & SECTION 1	28/09/09
09.200	A008	SECTION 2 & COLUMN DETAILS	10/18/09

No.	Description	Date
B	FOR INFORMATION	18.10.09
A	FOR COMMENT	28.09.09

CLIENT	CHARLESTOWN NETBALL ASSOC.
PROJECT	ADDITIONS TO EXISTING CLUBHOUSE
ADDRESS	BULA STREET CHARLESTOWN


SHEET	COVERSHEET		
JOB No.	09.200	DATE	SEPT 2009
DESIGNED BY	TIM HAYES	B Arch BSc (Arch)	DRAWING No..
CONTACT	0401 916 570		A001
EMAIL	tmhdesign@hotmail.com	Scale	

PRELIMINARY



PRELIMINARY

No.	Description	Date	CLIENT CHARLESTOWN NETBALL ASSOC.	SHEET SITE PLAN	JOB No. 09.200 DATE SEPT 2009	DRAWING No.. A002
B	FOR INFORMATION	18.10.09	PROJECT ADDITIONS TO EXISTING CLUBHOUSE	DESIGNED BY TIM HAYES	B Arch BSc (Arch)	
A	FOR COMMENT	28.09.09	ADDRESS BULA STREET CHARLESTOWN	CONTACT 0401 916 570	EMAIL tmhdesign@hotmail.com	Scale 1 : 200

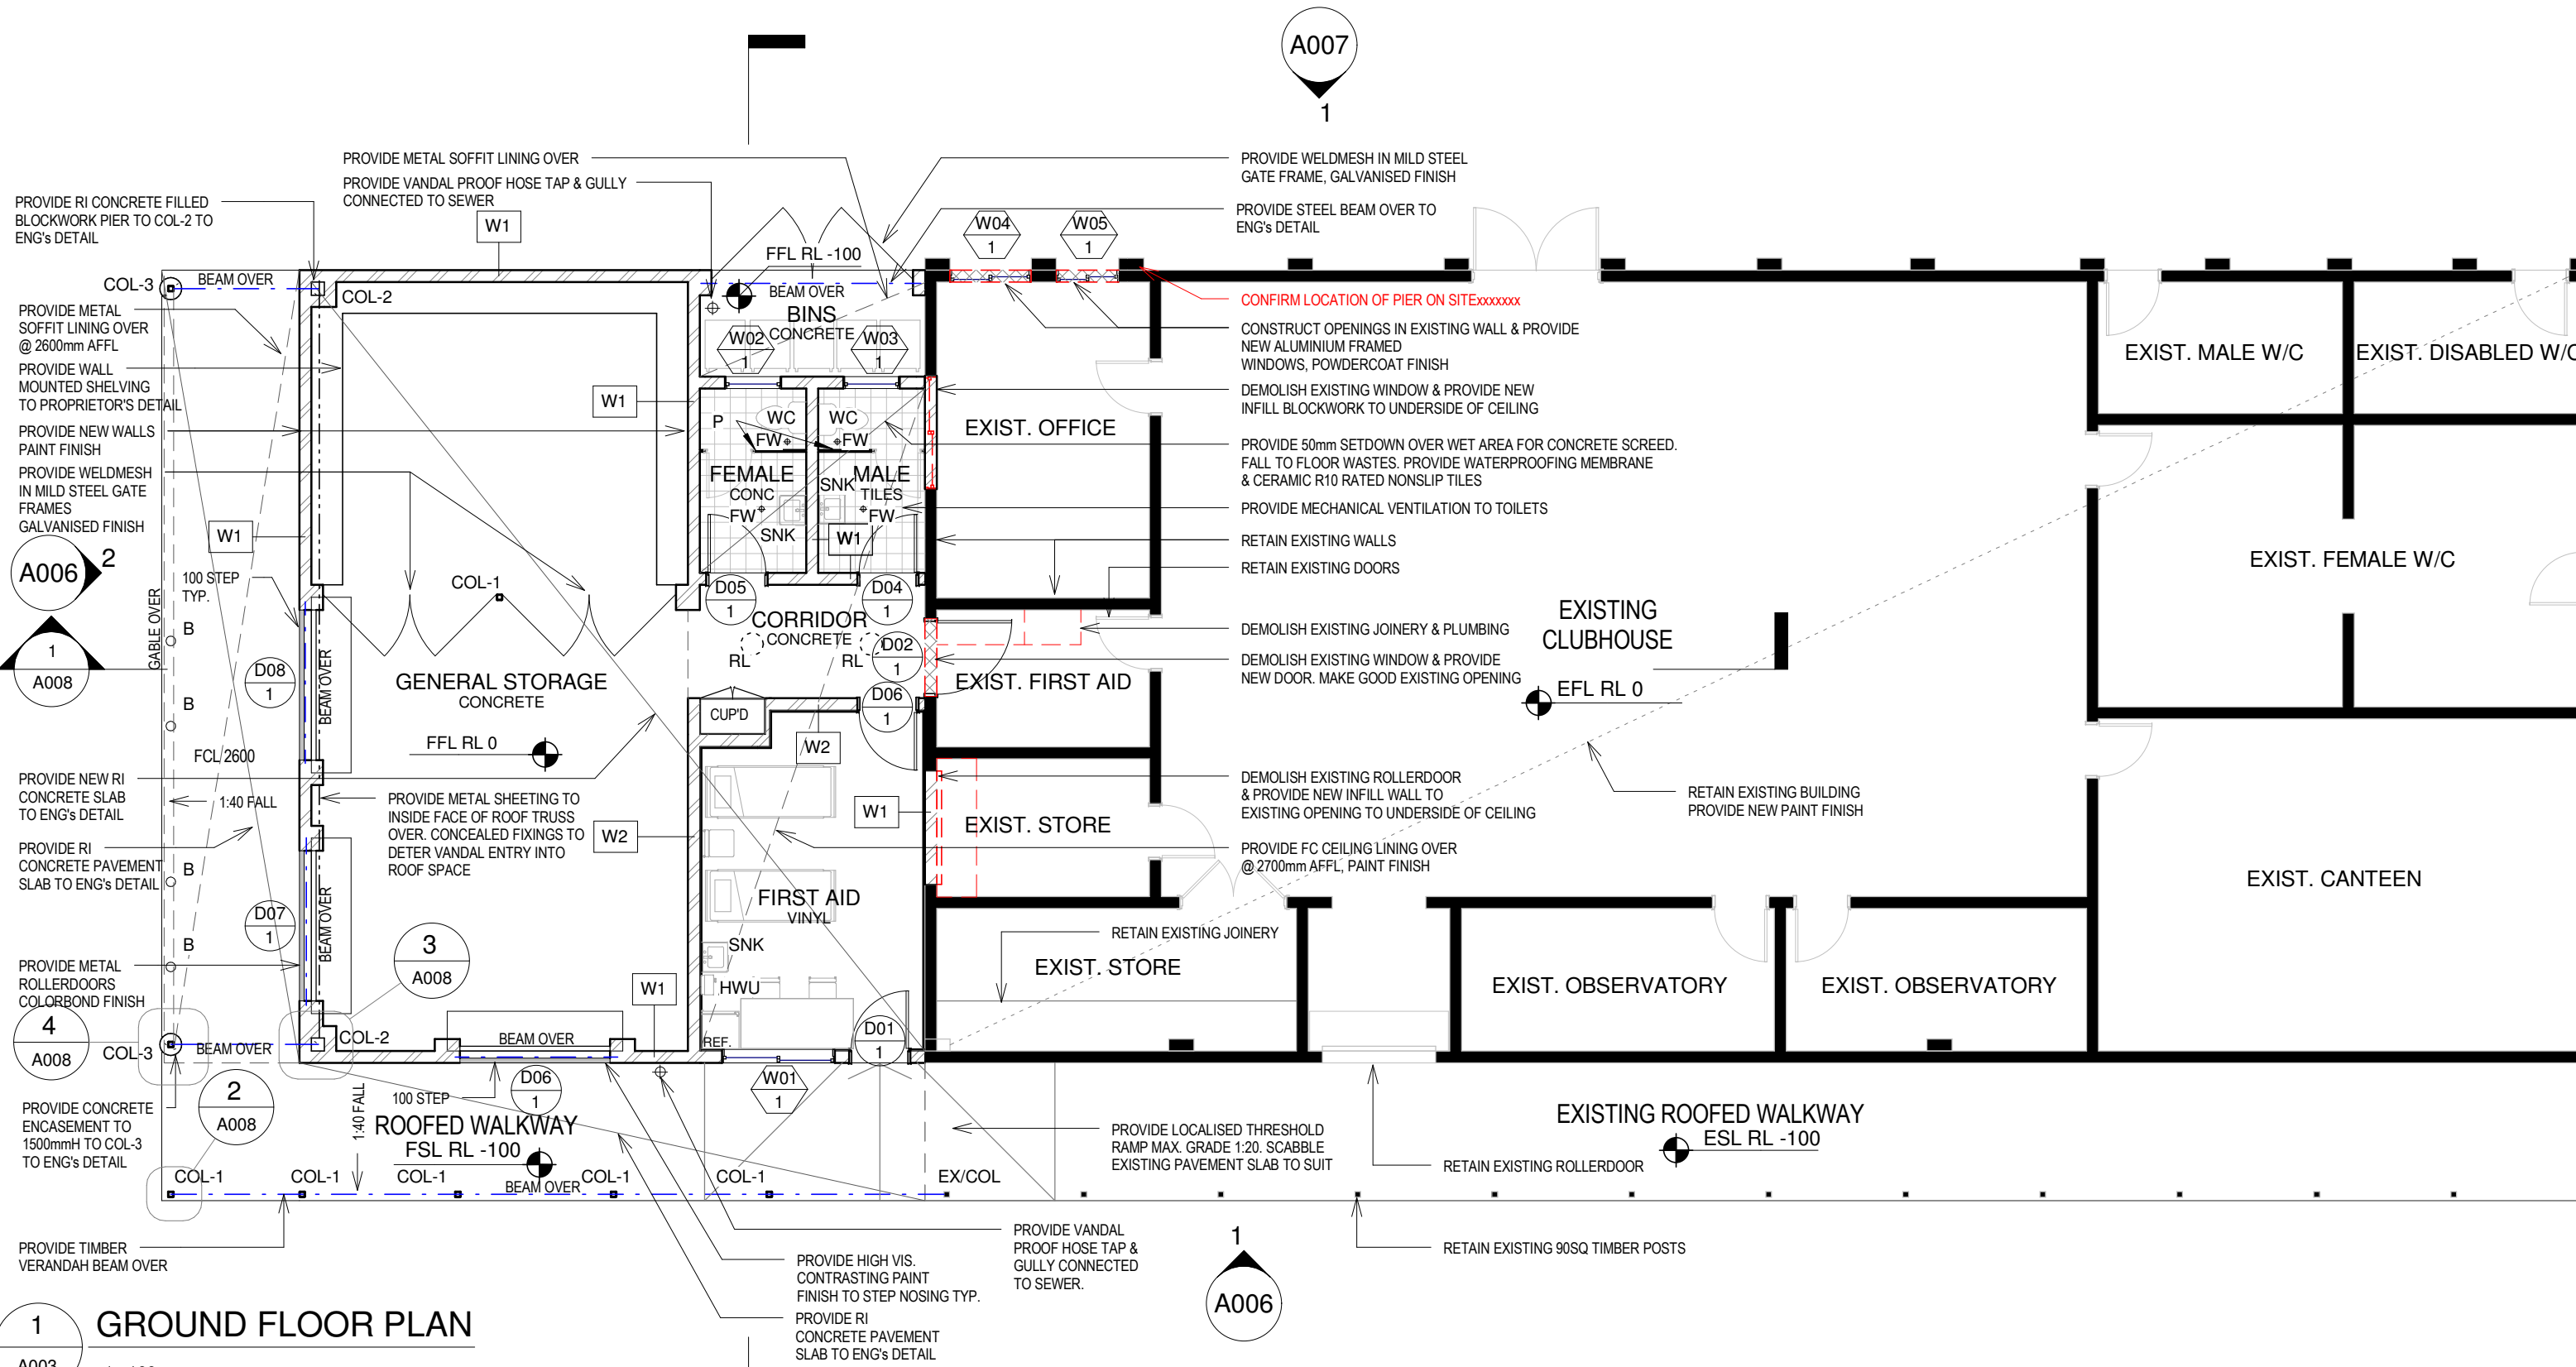

1
A003

GROUND FLOOR PLAN

1 : 100

LEGEND

B

PROVIDE PROPRIETARY REMOVABLE VEHICULAR BOLLARD

BLK/PF

PROVIDE CONCRETE BLOCKWORK, PAINT FINISH

COL-1

PROVIDE COLUMN TYPE 1 - REFER DRAWING DETAIL 2/A008

COL-2

PROVIDE COLUMN TYPE 2 - REFER DRAWING DETAIL 3/A008

COL-3

PROVIDE COLUMN TYPE 3 - REFER DRAWING DETAIL 4/A008

EG

PROVIDE METAL EAVES GUTTER, COLORBOND FINISH

FAS

PROVIDE METAL FASCIA, COLORBOND FINISH

FC/PF

PROVIDE FC LINING, PAINT FINISH

FW

PROVIDE FLOOR WASTE

HMWC

PROVIDE STRAMIT 'MONOPANEL' HORIZONTAL METAL WALL CLADDING, COLORBOND FINISH

HWU

PROVIDE WALL MOUNTED ELECTRIC INSTANTANEOUS HOT WATER UNIT

M

PROVIDE VANITY MIRROR

ME

PROVIDE STRAMIT 'MINI CORRY' METAL EAVES/SOFFIT LINING, 'SURFMIST' COLORBOND FINISH

MRS

PROVIDE METAL ROOF SHEETING TO MATCH EXISTING, COLORBOND FINISH

P

PROVIDE PROPRIETARY FC TOILET PARTITION, EPOXY PAINT FINISH

RL

PROVIDE PROPRIETARY ROOFLIGHT INSTALLED TO MANUFACTURERS DETAIL

SNK

PROVIDE WALL MOUNTED HAND BASIN & 600mm SQ TILED SPLASHBACK

W/C

PROVIDE W/C

WALL TYPE LEGEND

W1

PROVIDE 190mm CONCRETE BLOCKWORK - PAINT FINISH

0

1

2

3

4

5m

SCALE 1:100


PRELIMINARY


No.	Description	Date
C	FOR INFORMATION	18.10.09
B	FOR COMMENT	28.09.09
A	CONCEPT FOR CLIENT REVIEW	05.09.09

CLIENT
CHARLESTOWN NETBALL ASSOC.

PROJECT
ADDITIONS TO EXISTING CLUBHOUSE

ADDRESS
BULA STREET CHARLESTOWN

SHEET		GROUND FLOOR PLAN	
JOB No.	09.200	DATE	SEPT 2009
DESIGNED BY	TIM HAYES		
	B Arch BSc (Arch)		
CONTACT	0401 916 570		DRAWING No.. A003
EMAIL	tmhdesign@hotmail.com		Scale As indicated

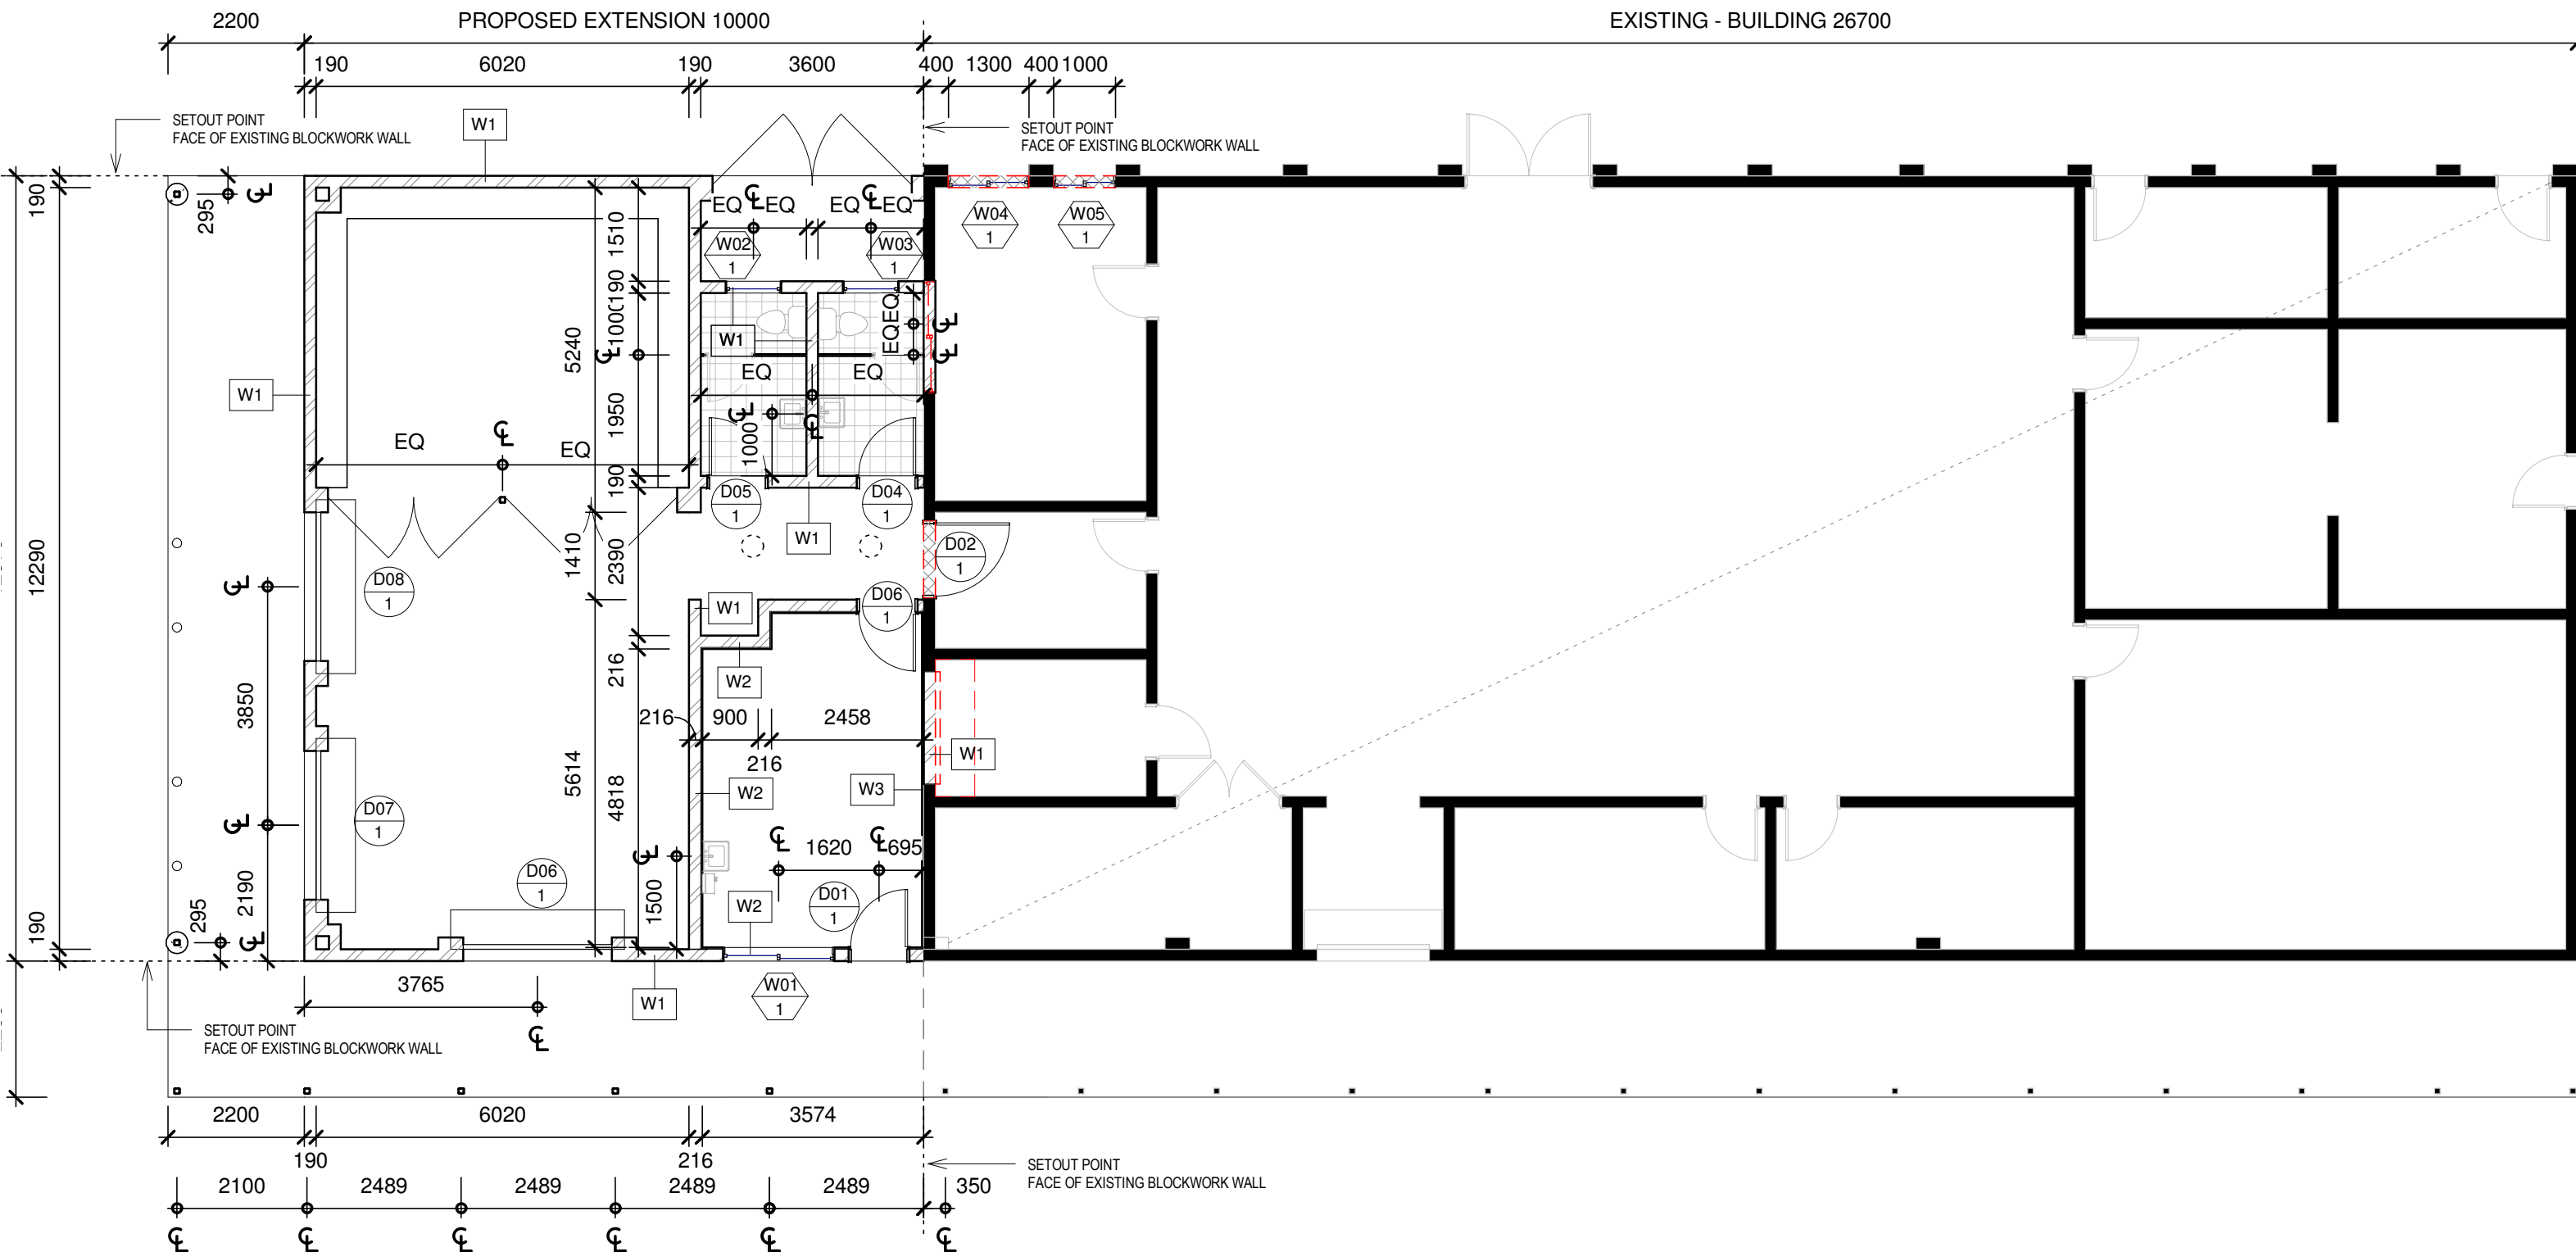

1
A004

GROUND FLOOR SETOUT PLAN


1 : 100




No.	Description	Date
A	FOR INFORMATION	18.10.09

CLIENT
CHARLESTOWN NETBALL ASSOC.
PROJECT
ADDITIONS TO EXISTING CLUBHOUSE
ADDRESS
BULA STREET CHARLESTOWN

SHEET	SETOUT PLAN		
JOB No.	09.200	DATE	SEPT 2009
DESIGNED BY	TIM HAYES	Approver	
CONTACT	0401 916 570		
EMAIL	Checker		
Scale			1 : 100

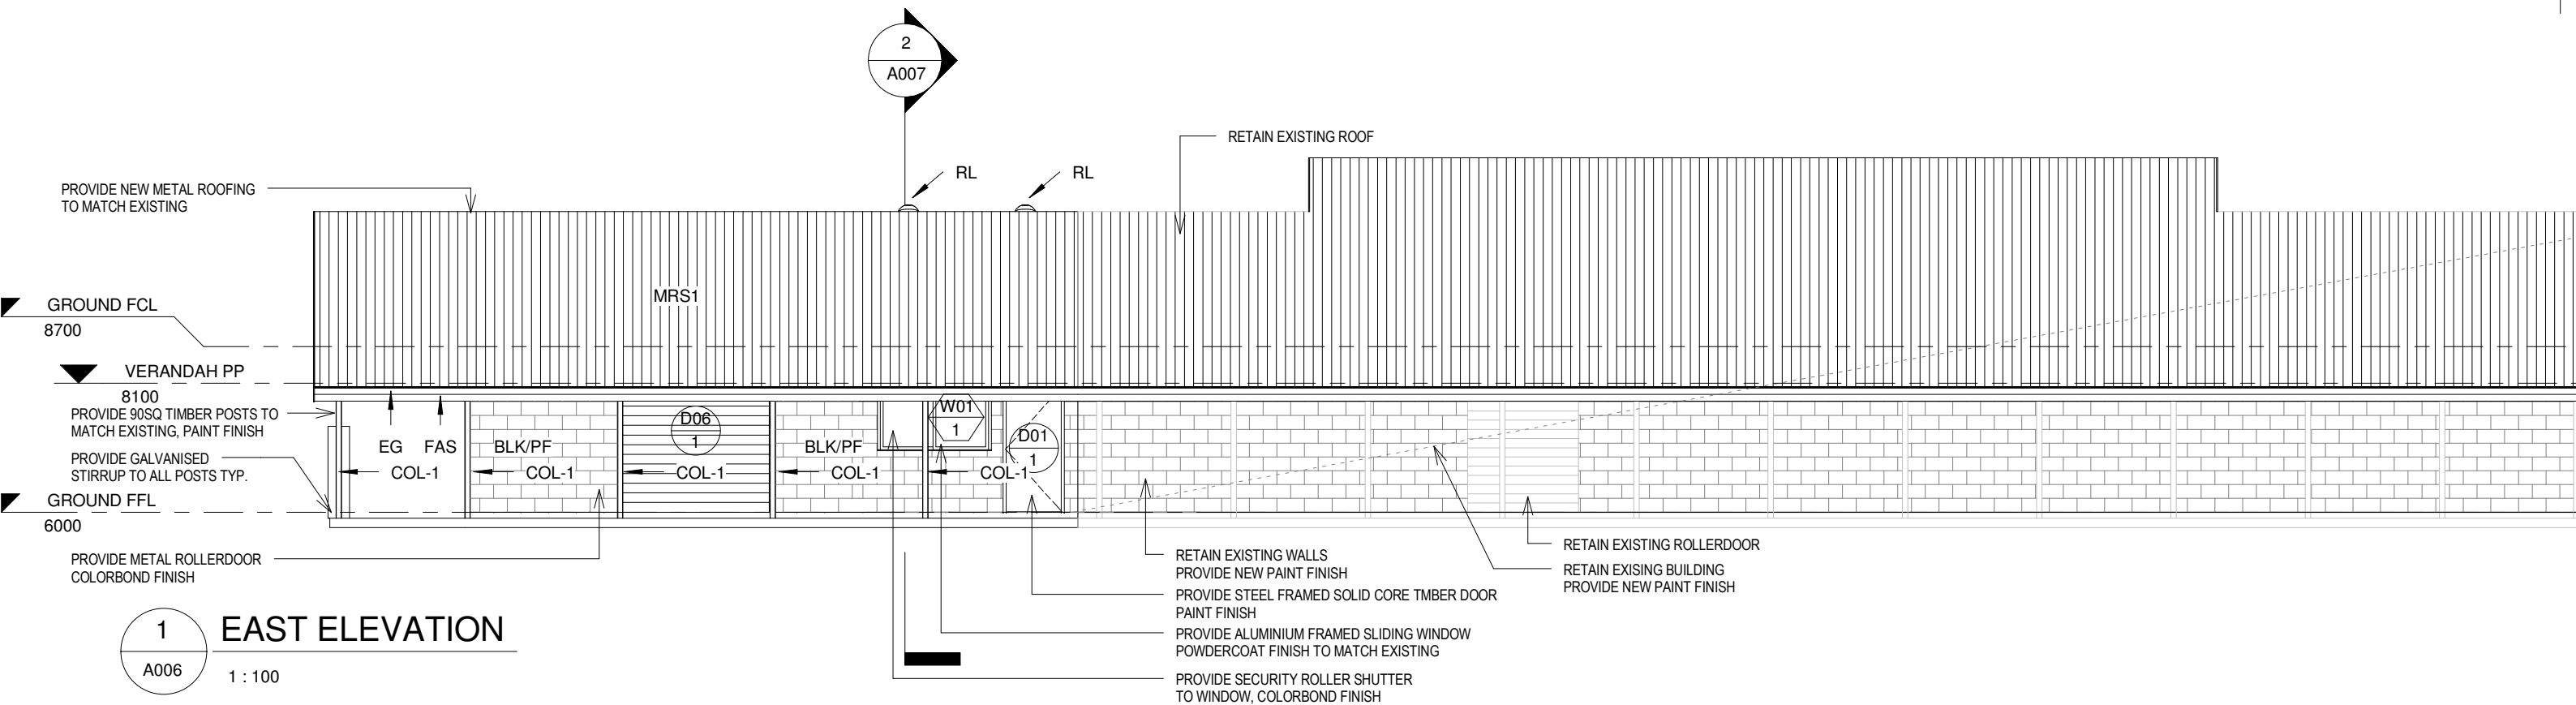

1 EAST ELEVATION
A006 1 : 100

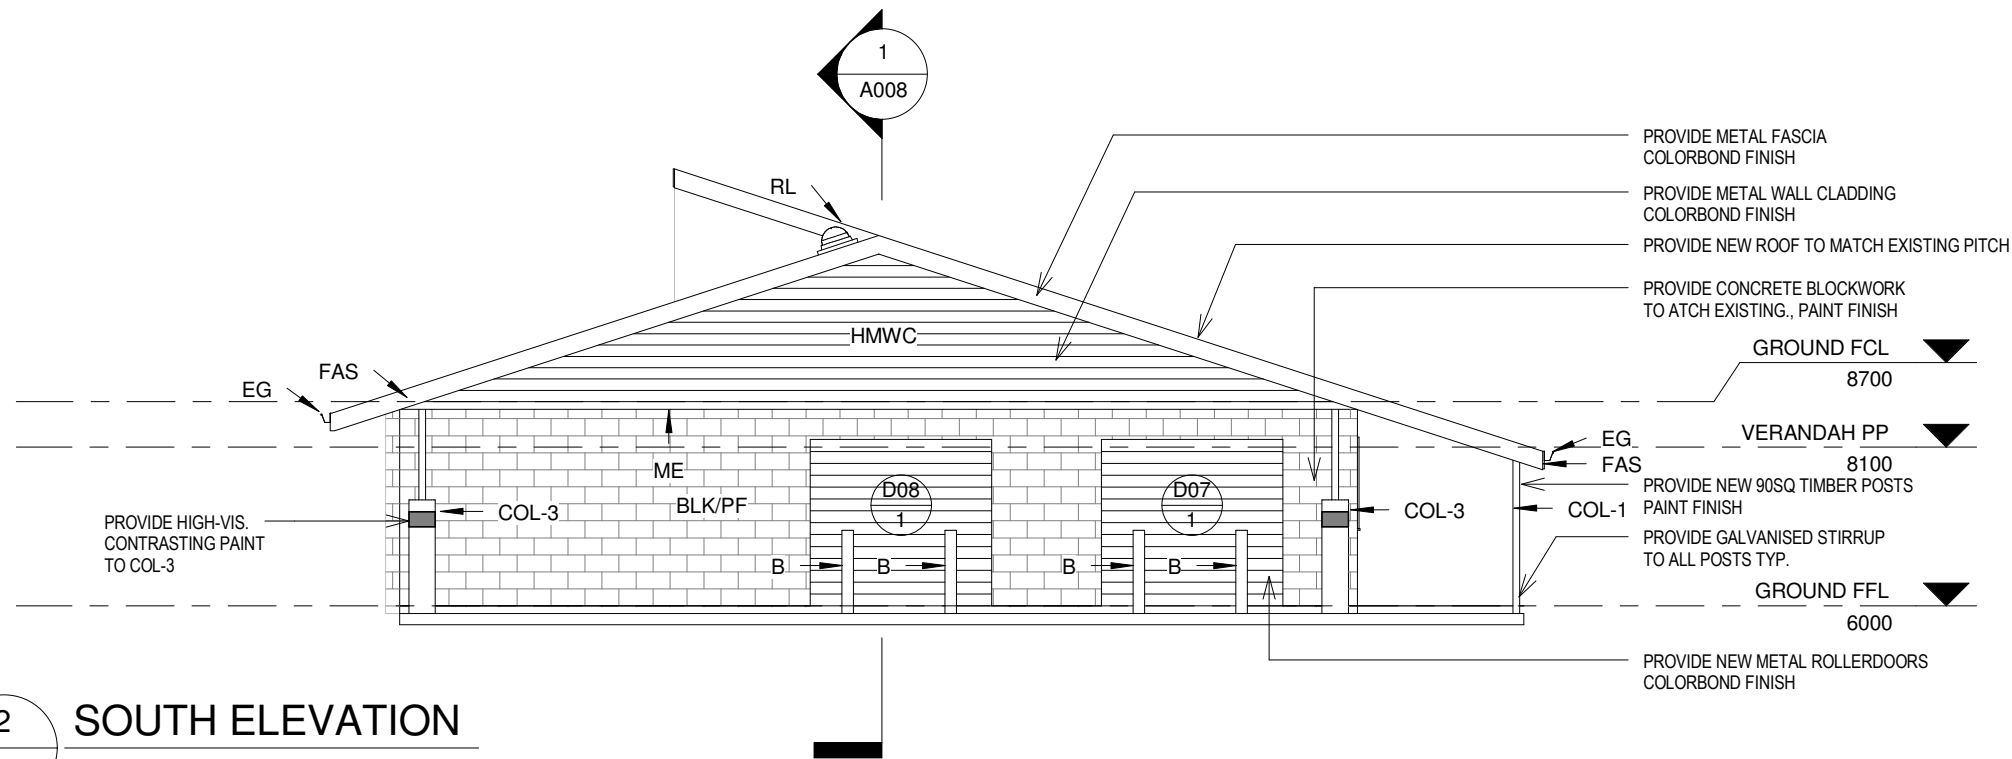

2 SOUTH ELEVATION
A006 1 : 100

- LEGEND
- B PROVIDE PROPRIETARY REMOVABLE VEHICULAR BOLLARD
 - BLK/PF PROVIDE CONCRETE BLOCKWORK, PAINT FINISH
 - COL-1 PROVIDE COLUMN TYPE 1 - REFER DRAWING DETAIL 2/A008
 - COL-2 PROVIDE COLUMN TYPE 2 - REFER DRAWING DETAIL 3/A008
 - COL-3 PROVIDE COLUMN TYPE 3 - REFER DRAWING DETAIL 4/A008
 - EG PROVIDE METAL EAVES GUTTER, COLORBOND FINISH
 - FAS PROVIDE METAL FASCIA, COLORBOND FINISH
 - FC/PF PROVIDE FC LINING, PAINT FINISH
 - FW PROVIDE FLOOR WASTE
 - HMWC PROVIDE STRAMIT 'MONOPANEL' HORIZONTAL METAL WALL CLADDING, COLORBOND FINISH
 - HWU PROVIDE WALL MOUNTED ELECTRIC INSTATANEIOUS HOT WATER UNIT
 - M PROVIDE VANITY MIRROR
 - ME PROVIDE STRAMIT 'MINI CORRY' METAL EAVES/SOFFIT LINING, 'SURFMIST' COLORBOND FINISH
 - MRS PROVIDE METAL ROOF SHEETING TO MATCH EXISTING, COLORBOND FINISH
 - P PROVIDE PROPRIETARY FC TOILET PARTITION, EPOXY PAINT FINISH
 - RL PROVIDE PROPRIETARY ROOFLIGHT INSTALLED TO MANUFACTURERS DETAIL
 - SNK PROVIDE WALL MOUNTED HAND BASIN & 600mm SQ TILED SPLASHBACK
 - W/C PROVIDE W/C


No.	Description	Date
B	FOR INFORMATION	18.10.09
A	FOR COMMENT	28.09.09


CLIENT	CHARLESTOWN NETBALL ASSOC.
PROJECT	ADDITIONS TO EXISTING CLUBHOUSE
ADDRESS	BULA STREET CHARLESTOWN

SHEET	EAST & SOUTH ELEVATIONS		
JOB No.	09.200	DATE	SEPT 2009
DESIGNED BY	TIM HAYES	B Arch BSc (Arch)	DRAWING No..
CONTACT	0401 916 570		A006
EMAIL	tmhdesign@hotmail.com	Scale	As indicated


C:\Projects\09.200 Charlestown Netball\Revit\09.200 Site File.rvt

NOTE: NORTH ELEVATION
NO WORK PROPOSED

 

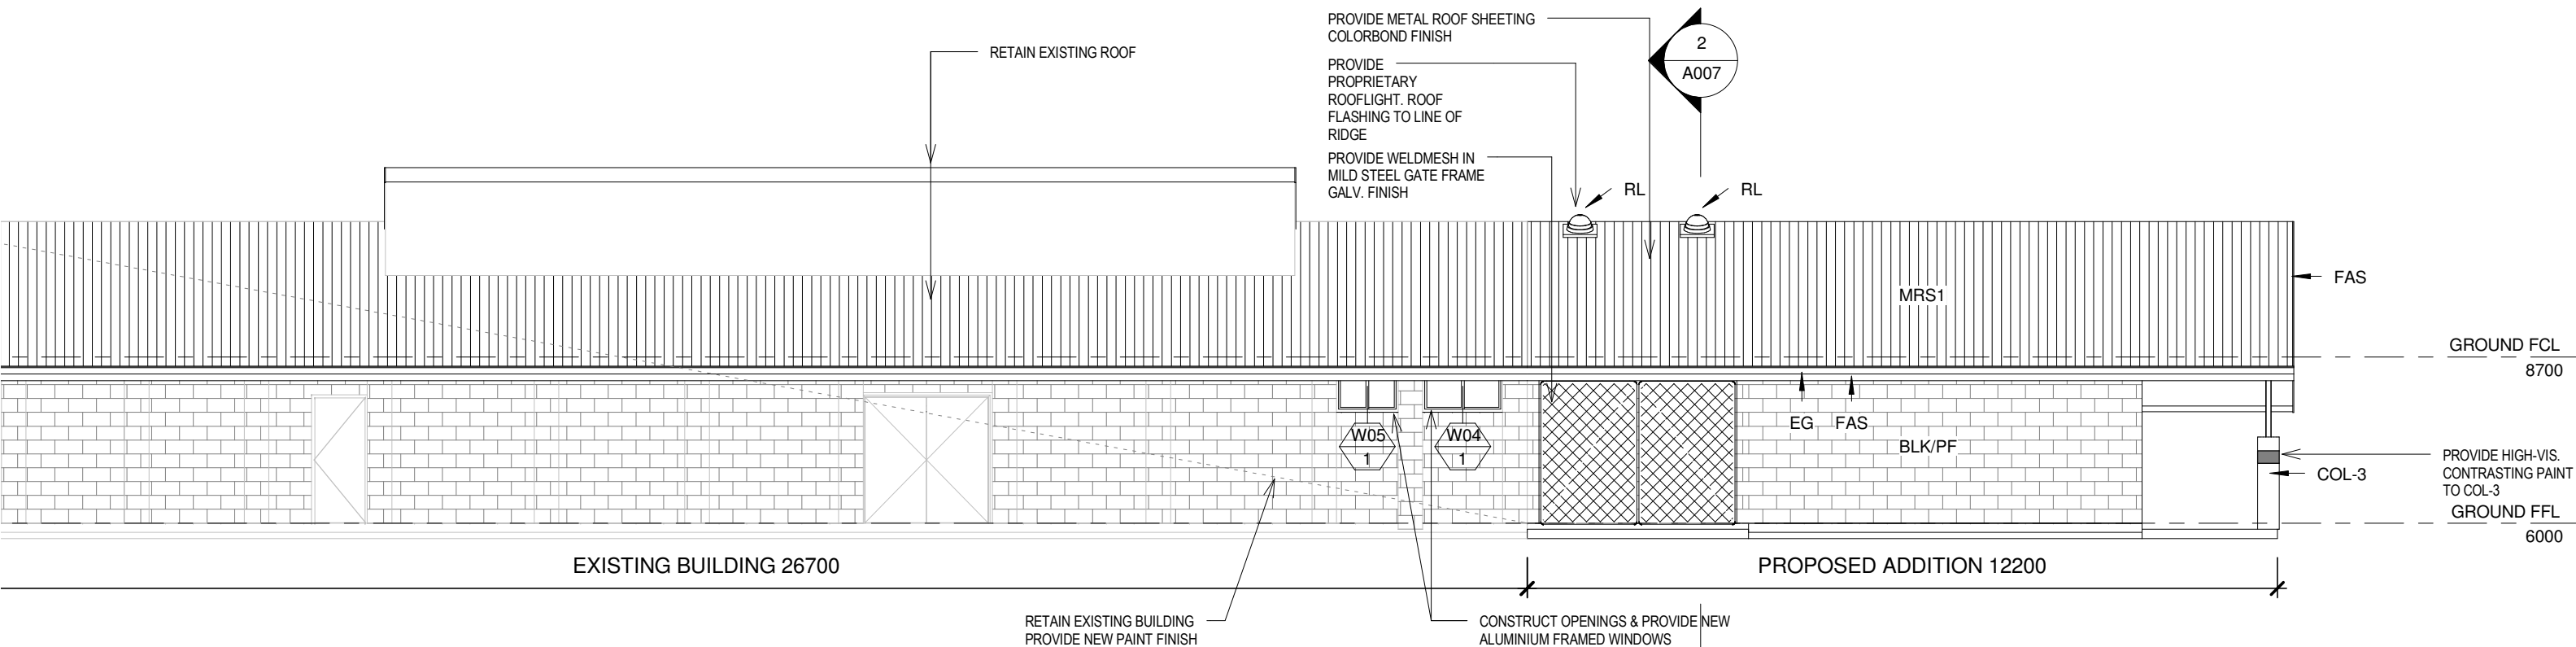

1 WEST ELEVATION
A007 1 : 100

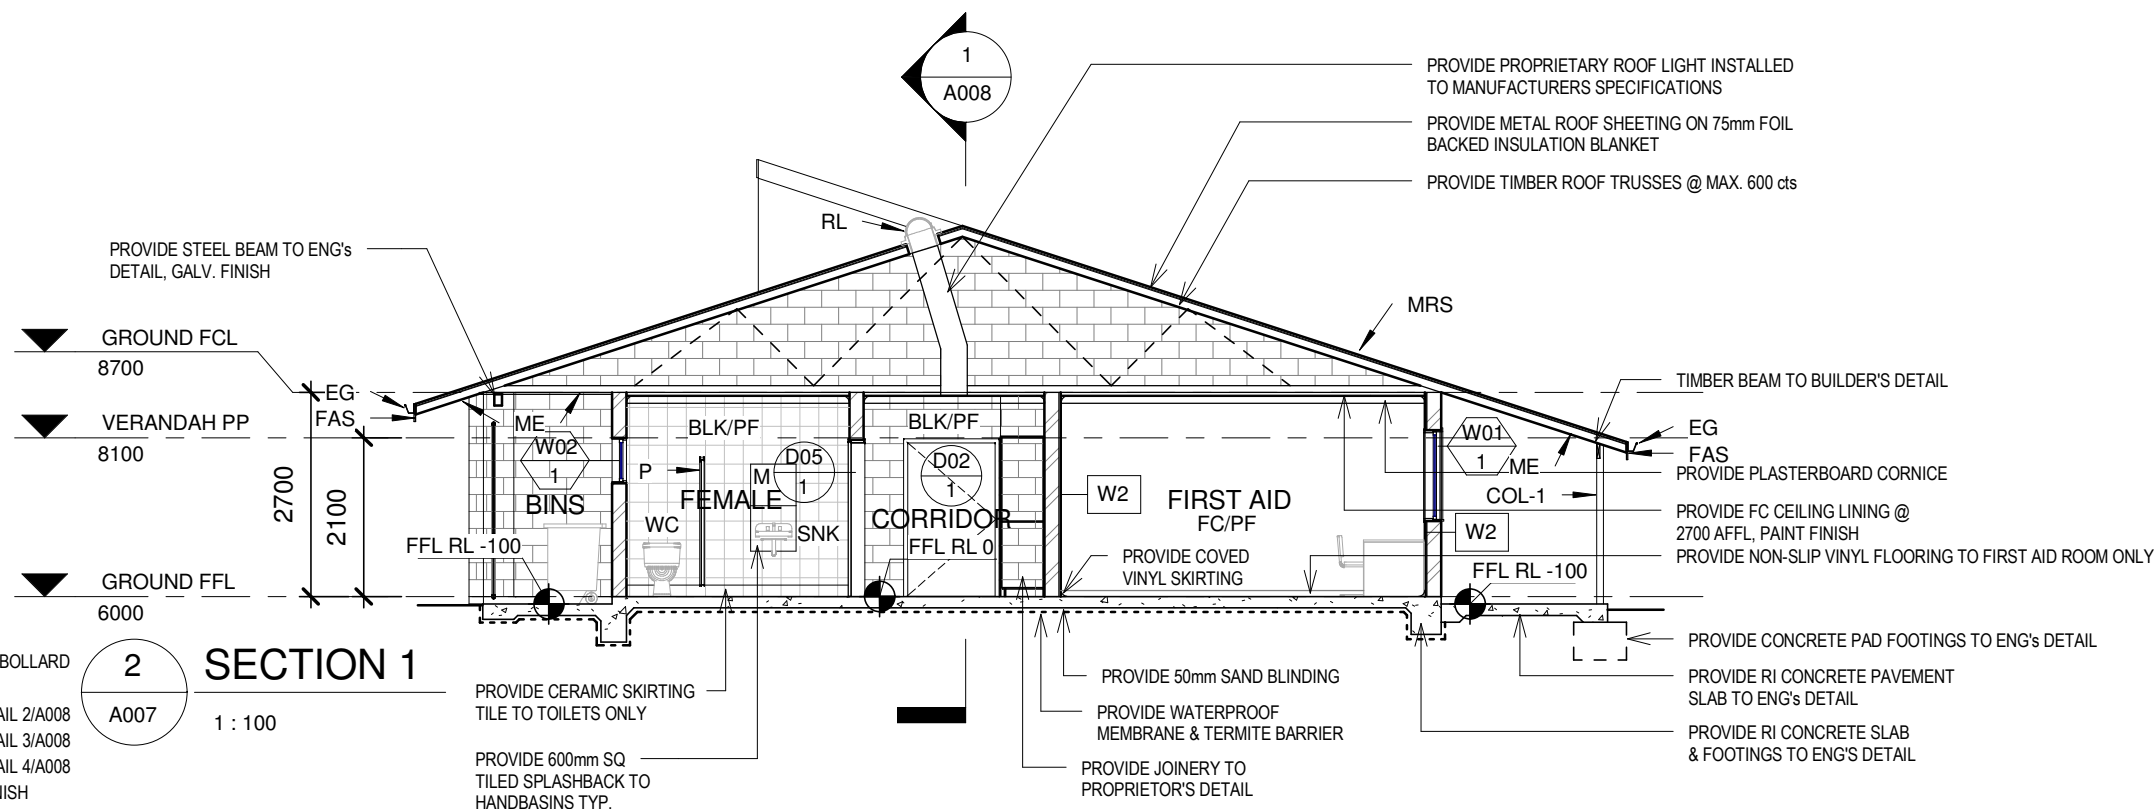


LEGEND

- B PROVIDE PROPRIETARY REMOVABLE VEHICULAR BOLLARD
BLK/PF PROVIDE CONCRETE BLOCKWORK, PAINT FINISH
COL-1 PROVIDE COLUMN TYPE 1 - REFER DRAWING DETAIL 2/A008
COL-2 PROVIDE COLUMN TYPE 2 - REFER DRAWING DETAIL 3/A008
COL-3 PROVIDE COLUMN TYPE 3 - REFER DRAWING DETAIL 4/A008
EG PROVIDE METAL EAVES GUTTER, COLORBOND FINISH
FAS PROVIDE METAL FASCIA, COLORBOND FINISH
FC/PF PROVIDE FC LINING, PAINT FINISH
FW PROVIDE FLOOR WASTE
HMWC PROVIDE STRAMIT 'MONOPANEL' HORIZONTAL METAL WALL CLADDING, COLORBOND FINISH
HWU PROVIDE WALL MOUNTED ELECTRIC INSTANTANEOUS HOT WATER UNIT
M PROVIDE VANITY MIRROR
ME PROVIDE STRAMIT 'MINI CORRY' METAL EAVES/SOFFIT LINING, 'SURFMIST' COLORBOND FINISH
MRS PROVIDE METAL ROOF SHEETING TO MATCH EXISTING, COLORBOND FINISH
P PROVIDE PROPRIETARY FC TOILET PARTITION, EPOXY PAINT FINISH
RL PROVIDE PROPRIETARY ROOFLIGHT INSTALLED TO MANUFACTURERS DETAIL
SNK PROVIDE WALL MOUNTED HAND BASIN & 600mm SQ TILED SPLASHBACK
W/C PROVIDE W/C

No.	Description	Date
B	FOR INFORMATION	18.10.09
A	FOR COMMENT	28.09.09

CLIENT
CHARLESTOWN NETBALL ASSOC.
PROJECT
ADDITIONS TO EXISTING CLUBHOUSE
ADDRESS
BULA STREET CHARLESTOWN

SHEET WEST ELEVATION & SECTION 1			
JOB No.	09.200	DATE	SEPT 2009
DESIGNED BY	TIM HAYES	B Arch BSc (Arch)	DRAWING No..
CONTACT	0401 916 570		A007
EMAIL	tmhdesign@hotmail.com	Scale	As indicated



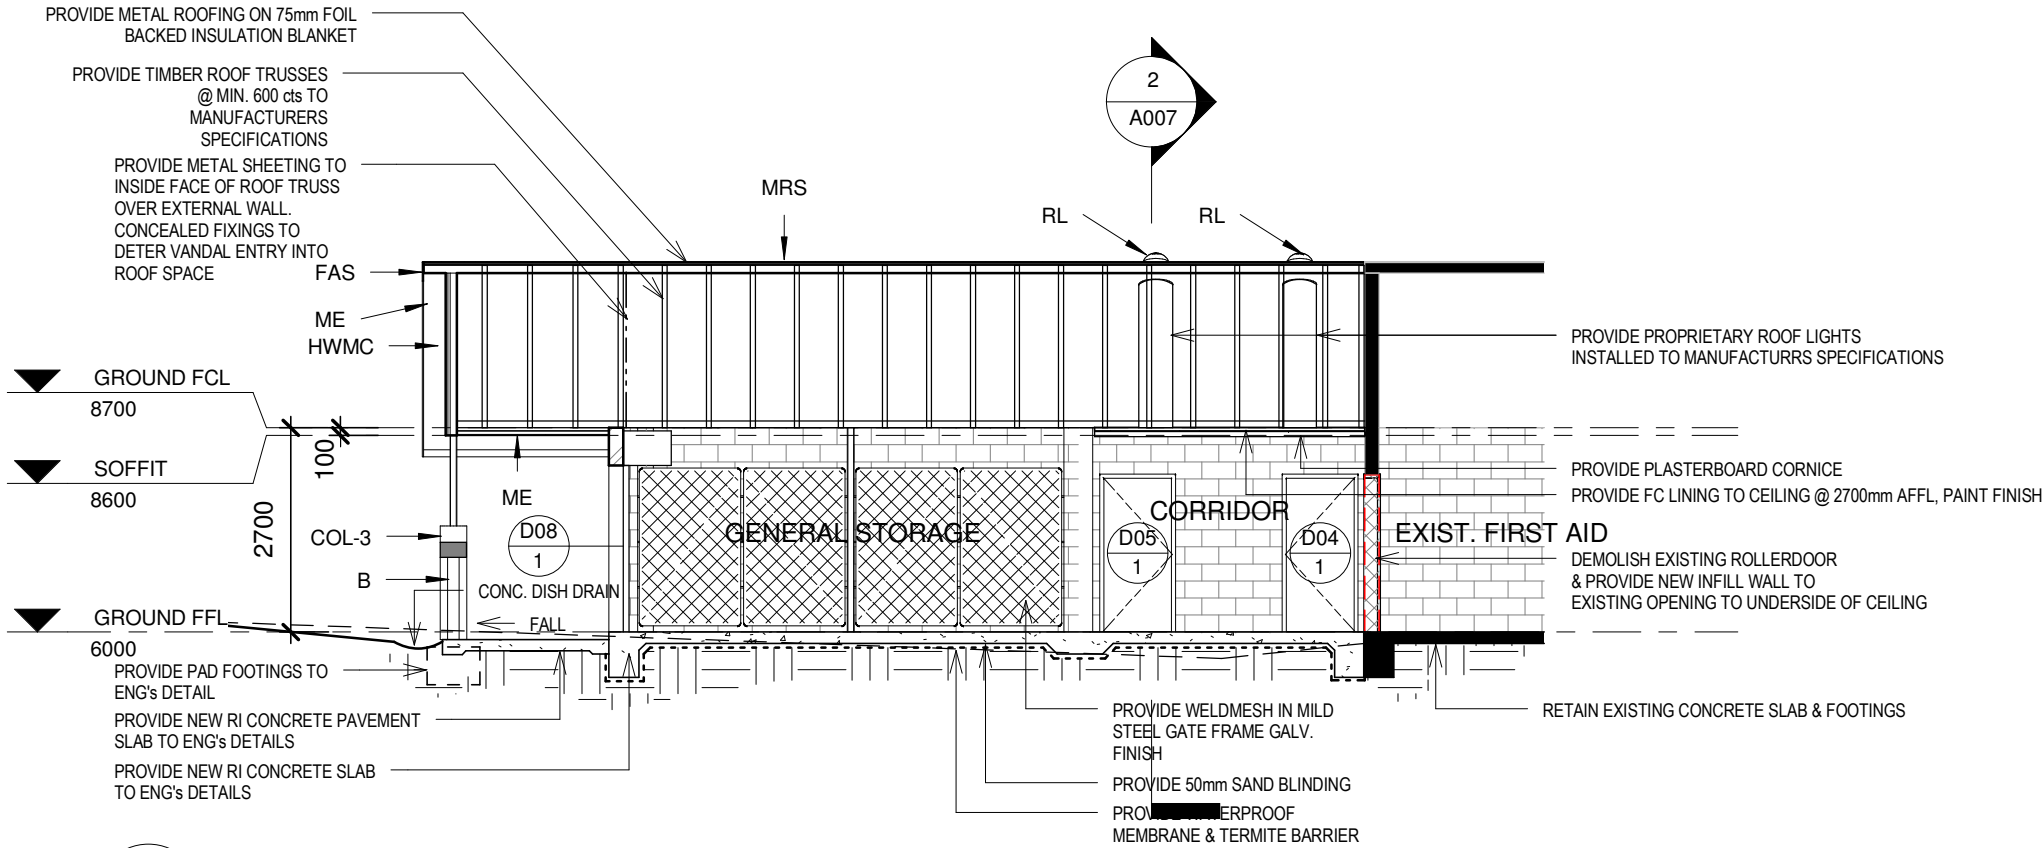


1 SECTION 2
A008 1 : 100

Window Schedule							
Mark	Location	Window Style	Width	Height	Material	Glazing	Remarks
W01			1800	1200			
W04			1300	800			
W05			1000	800			
W02			900	600			
W03			900	600			
W5			1810	1210			

Door Schedule						
Mark	Location	Height	Width	Finish	Frame Material	Comments
D01		2040	920			
D02		2040	1180			
D04		2040	920			
D05		2040	920			
D06		2200	2400			
D06		2040	920			
D07		2200	2400			
D08		2200	2400			

Grand total: 8

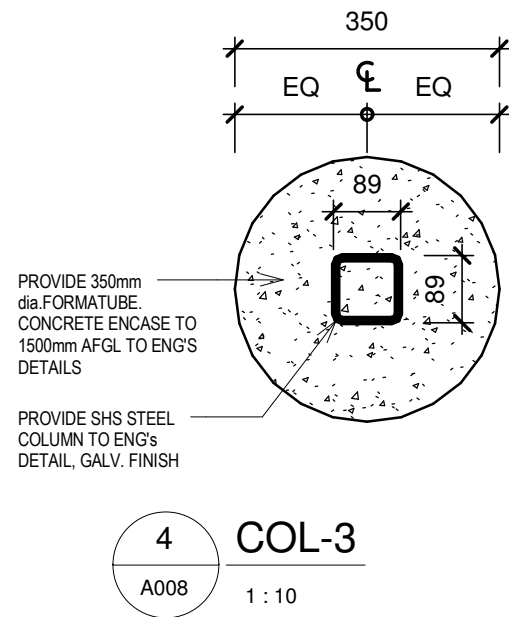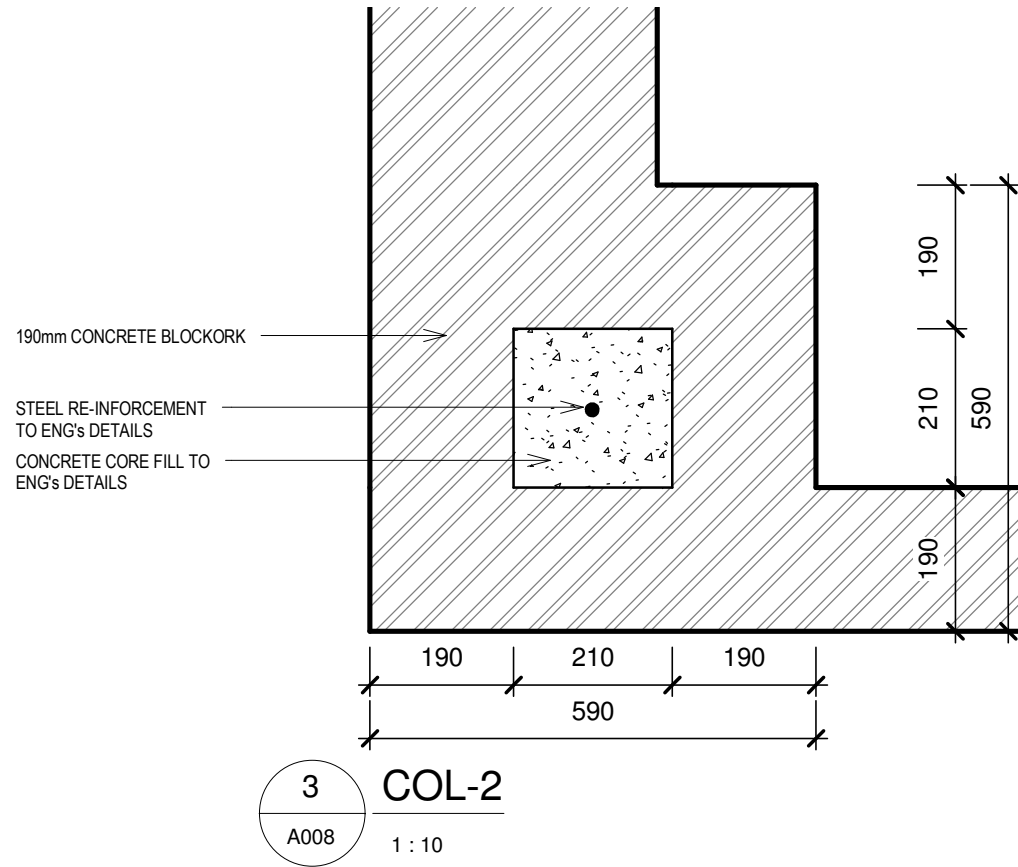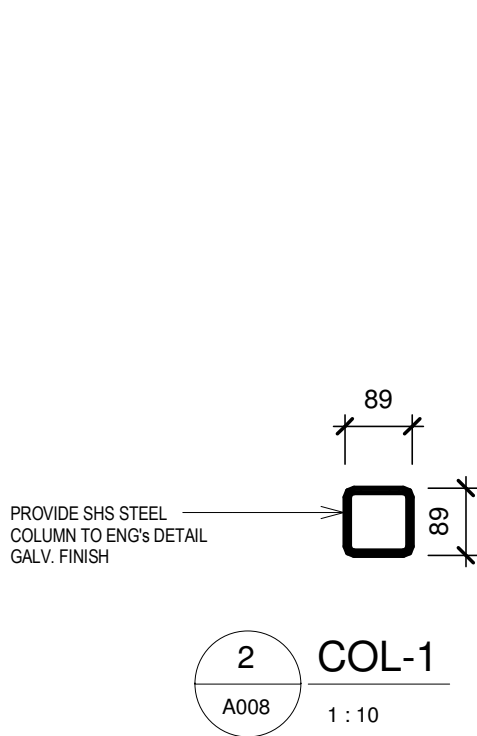

- LEGEND
- B PROVIDE PROPRIETARY REMOVABLE VEHICULAR BOLLARD
 - BLK/PF PROVIDE CONCRETE BLOCKWORK, PAINT FINISH
 - COL-1 PROVIDE COLUMN TYPE 1 - REFER DRAWING DETAIL 2/A008
 - COL-2 PROVIDE COLUMN TYPE 2 - REFER DRAWING DETAIL 3/A008
 - COL-3 PROVIDE COLUMN TYPE 3 - REFER DRAWING DETAIL 4/A008
 - EQ PROVIDE METAL EAVES GUTTER, COLORBOND FINISH
 - FAS PROVIDE METAL FASCIA, COLORBOND FINISH
 - FC/PF PROVIDE FC LINING, PAINT FINISH
 - FW PROVIDE FLOOR WASTE
 - HMWC PROVIDE STRAMIT 'MONOPANEL' HORIZONTAL METAL WALL CLADDING, COLORBOND FINISH
 - HWU PROVIDE WALL MOUNTED ELECTRIC INSTATANEOUS HOT WATER UNIT
 - M PROVIDE VANITY MIRROR
 - ME PROVIDE STRAMIT 'MINI CORRY' METAL EAVES/SOFFIT LINING, 'SURFMIST' COLORBOND FINISH
 - MRS PROVIDE METAL ROOF SHEETING TO MATCH EXISTING, COLORBOND FINISH
 - P PROVIDE PROPRIETARY FC TOILET PARTITION, EPOXY PAINT FINISH
 - RL PROVIDE PROPRIETARY ROOFLIGHT INSTALLED TO MANUFACTURERS DETAIL
 - SNK PROVIDE WALL MOUNTED HAND BASIN & 600mm SQ TILED SPLASHBACK
 - W/C PROVIDE W/C

No.	Description	Date
A	FOR INFORMATION	18.10.09

CLIENT
CHARLESTOWN NETBALL ASSOC.
PROJECT
ADDITIONS TO EXISTING CLUBHOUSE
ADDRESS
BULA STREET CHARLESTOWN

SHEET		SECTION 2 & COLUMN DETAILS	
JOB No.	09.200	DATE	SEPT 2009
DESIGNED BY	TIM HAYES		B Arch BSc (Arch)
CONTACT	0401 916 570		
EMAIL	tmhdesign@hotmail.com		Scale
			DRAWING No.. A008
			As indicated

